



NEW HOMELESS SHELTER FOR:

# CITY OF LENOIR

1129 WEST AVENUE  
LENOIR, NORTH CAROLINA


MARK	DATE	DESCRIPTION
SC1	03/28/13	SCHEMATIC PHASE
DD		DESIGN DEVELOPMENT
CD	01/23/14	CONSTRUCTION DOCUMENTS
		BID SET

PROJECT NO.: 2011.021  
CAD DWG FILE:  
DRAWN BY: TR  
CHKD BY: EKS  
COPYRIGHT:  
CBSA ARCHITECTS, INC. 2013

SHEET TITLE

PROPOSED NEW FLOOR PLAN

A1.1

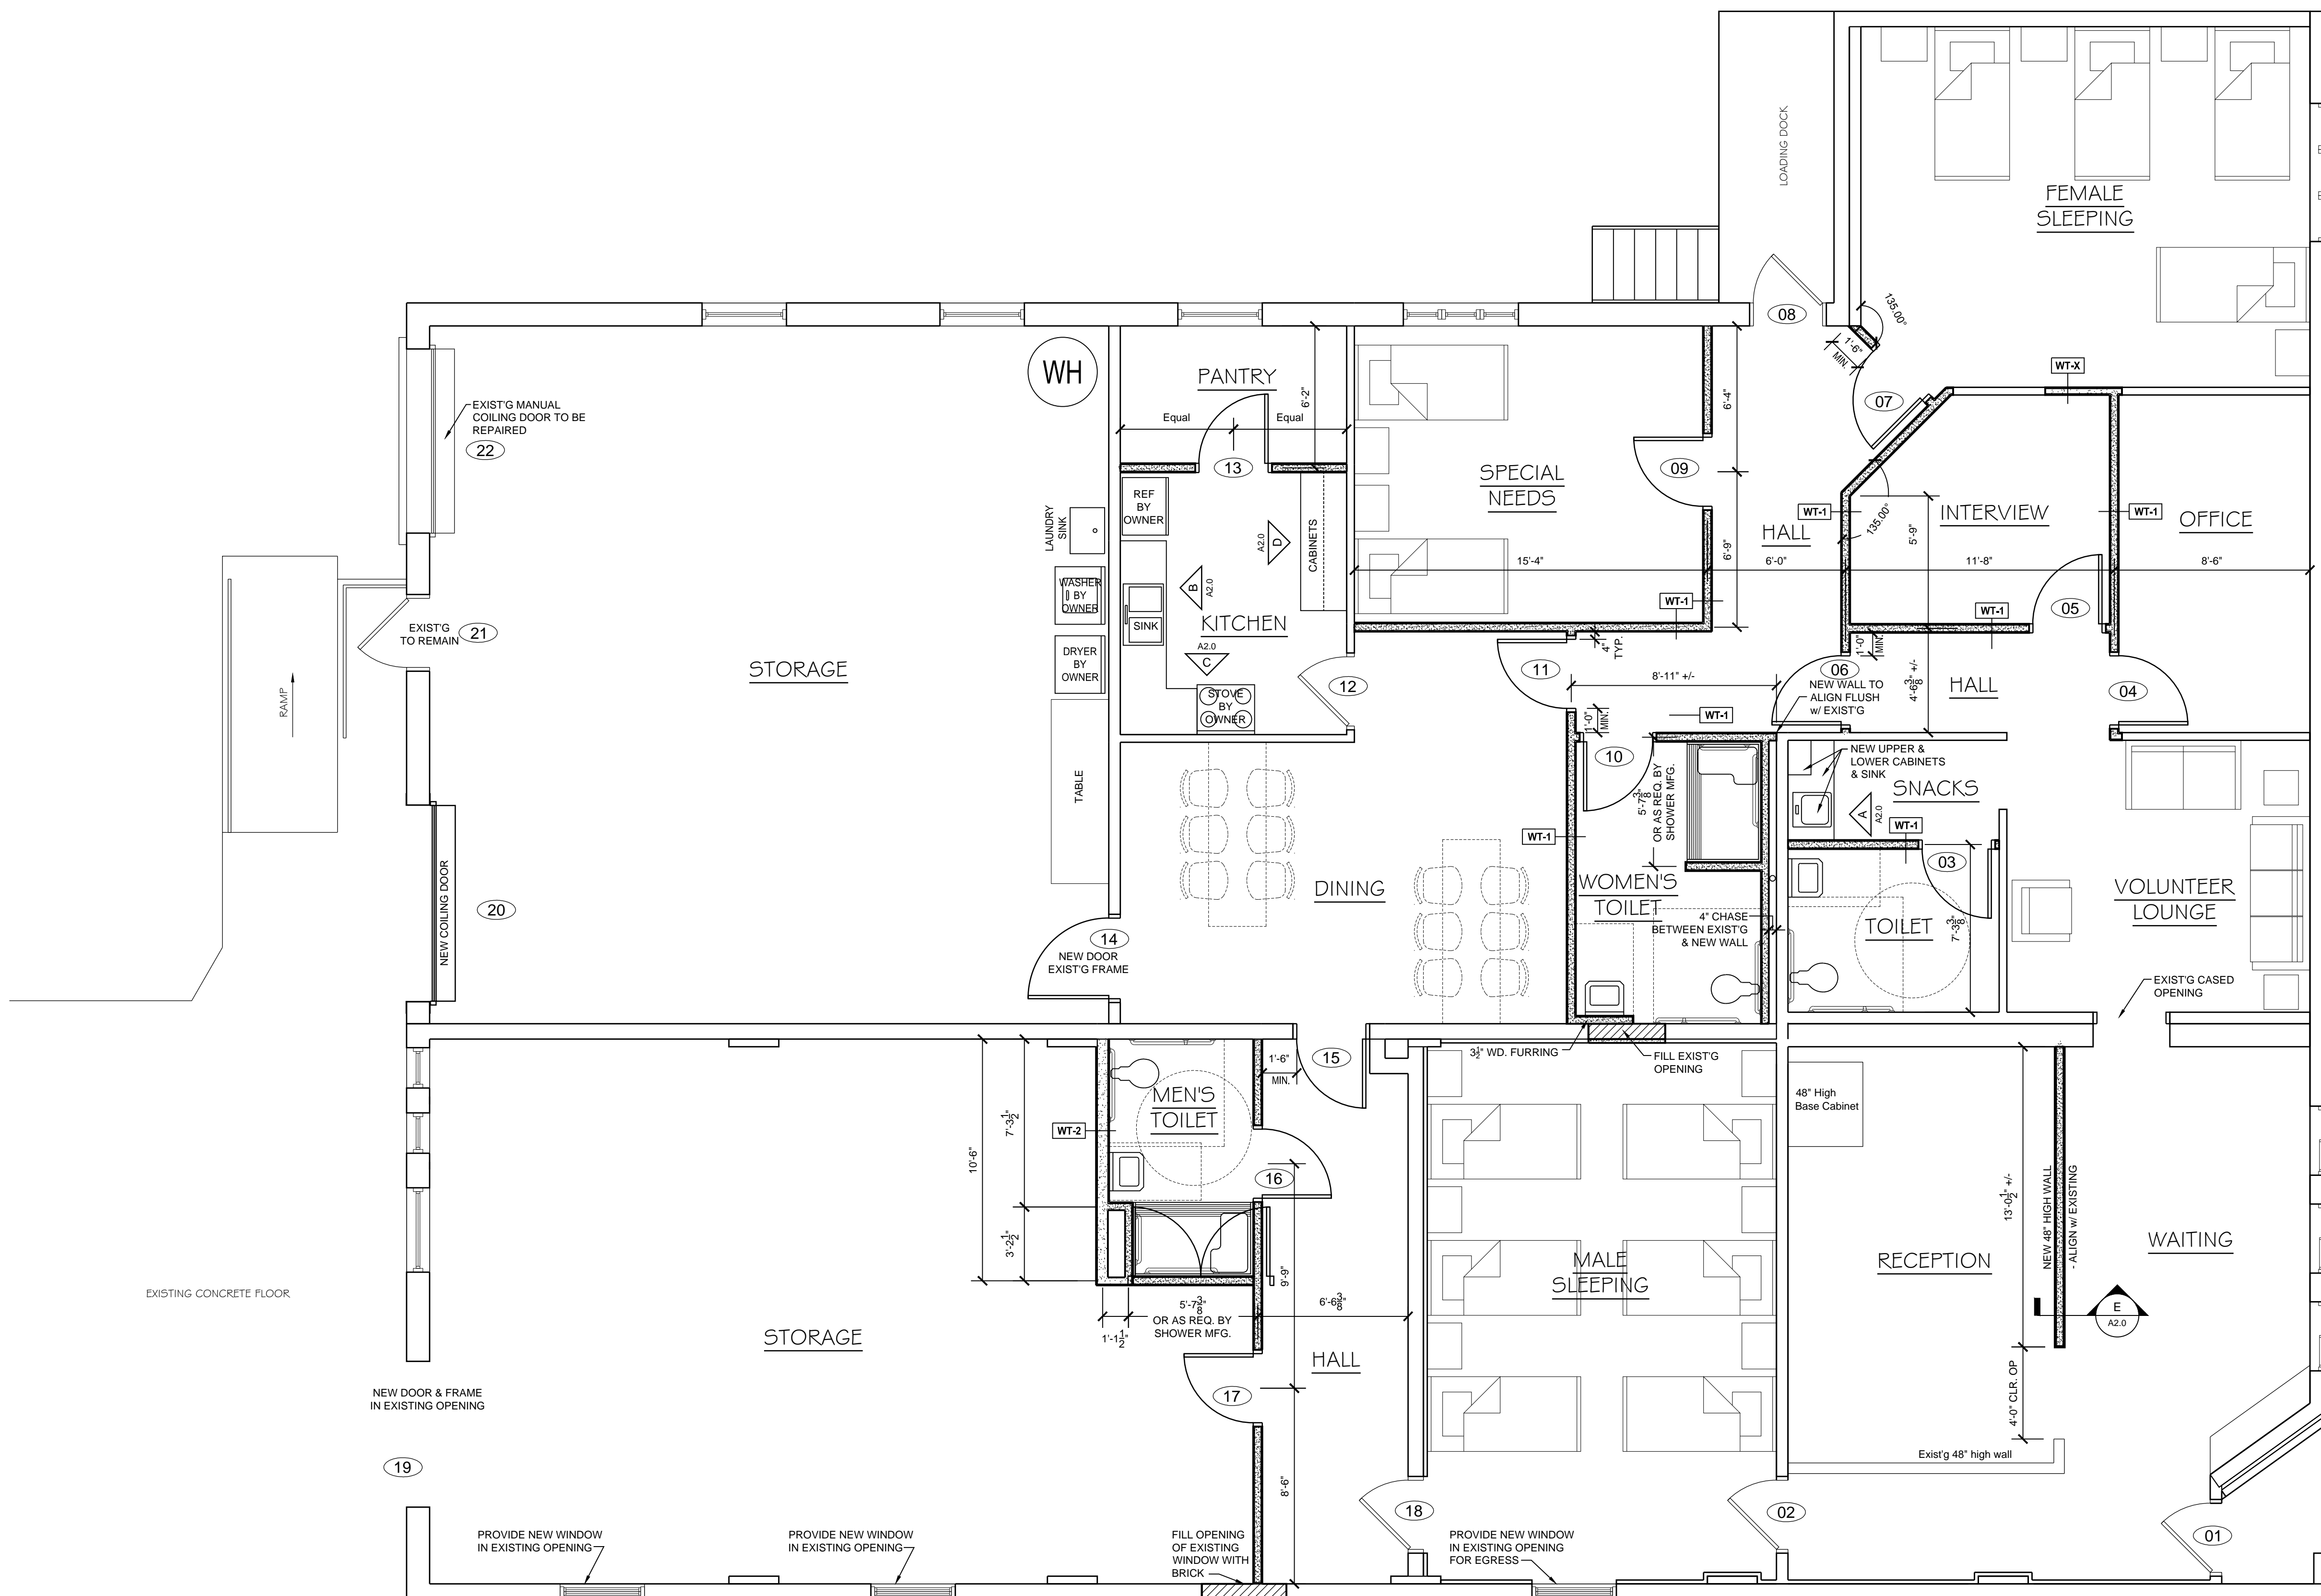


**GENERAL NOTES:**

NEW WALLS TO FINISH TIGHT AGAINST EXISTING ROOF DECK

**PROPOSED NEW FLOOR PLAN**  
scale: 1/4" = 1'-0"

**LEGEND**

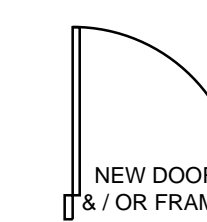

**WALL STYLES**

**WT-1** 3" WOOD STUDS AT 1'-4" O.C.  
1 LAYER 1/2" GYP. BD. ON EACH SIDE  
BATT INSULATION

**WT-2** 5" WOOD STUDS AT 1'-4" O.C.  
1 LAYER 1/2" GYP. BD. ON EACH SIDE  
BATT INSULATION

**WT-X** WOOD STUDS AT 1'-4" O.C. AT DEPTH  
REQUIRED TO FILL EXISTING OPENING  
1 LAYER GYP. BD. ON EACH SIDE  
BATT INSULATION

NOTE: PROVIDE ADDITIONAL BLOCKING AS REQUIRED FOR MOUNTING GRAB BARS IN TOILETS.